


FINISH UNIT TYPE C/P-C-220-30 CUBIC FEET 3 X CE8108	SCALE NOT TO SCALE DATE 12-1-79	DRAWING J. P. O'CONNOR
		CHECKED BNE-313-1 BNE-317-1
RELEVANT DRAWINGS DAVY POWERGAS LTD. DRG. No. 500/S/ 4126-X2 SHEET 33 OF 48 57 ANGLE PROJECTION INDICATES ALL HAS 3 CONTACTS REL. BEING 15 FIRST 15mm ² with conl. W. NO. BLACK B&C W/ 5 STRAND - REPAIRED EVERY WIRE ENCHG. CONTROL RING 1-5-1		
CLIENT BROOKNES LTD. GEC ELECTRICAL PROJECTS LTD.		
CLIENTS REF. H 90013/21 BROOKNES REF. JN 10.2 TRN 2529		

CABLE INFORMATION.	
D.Pg. Cable No.	Cable Size.
492101-1	2c x 35mm ²
492102	2c x 16mm ²
492103	2c x 2.5mm ²
492104	2c x 2.5mm ²
492105	2c x 16mm ²
412101-1	2c x 35mm ²
412102-1	2c x 35mm ²
412217-1	2c x 6mm ²
412217-2	2c x 6mm ²
412317-1	2c x 6mm ²
412317-2	2c x 6mm ²
412417-1	2c x 10mm ²
412417-2	2c x 10mm ²
412517-1	2c x 10mm ²
412517-2	2c x 10mm ²
412617-1	2c x 6mm ²
412617-2	2c x 6mm ²
412717-1	2c x 6mm ²
412717-2	2c x 6mm ²
470114-1	2c x 2.5mm ²
	2c x 16mm ²

*Cable Size for TOMSK Site:
2c x 16mm²

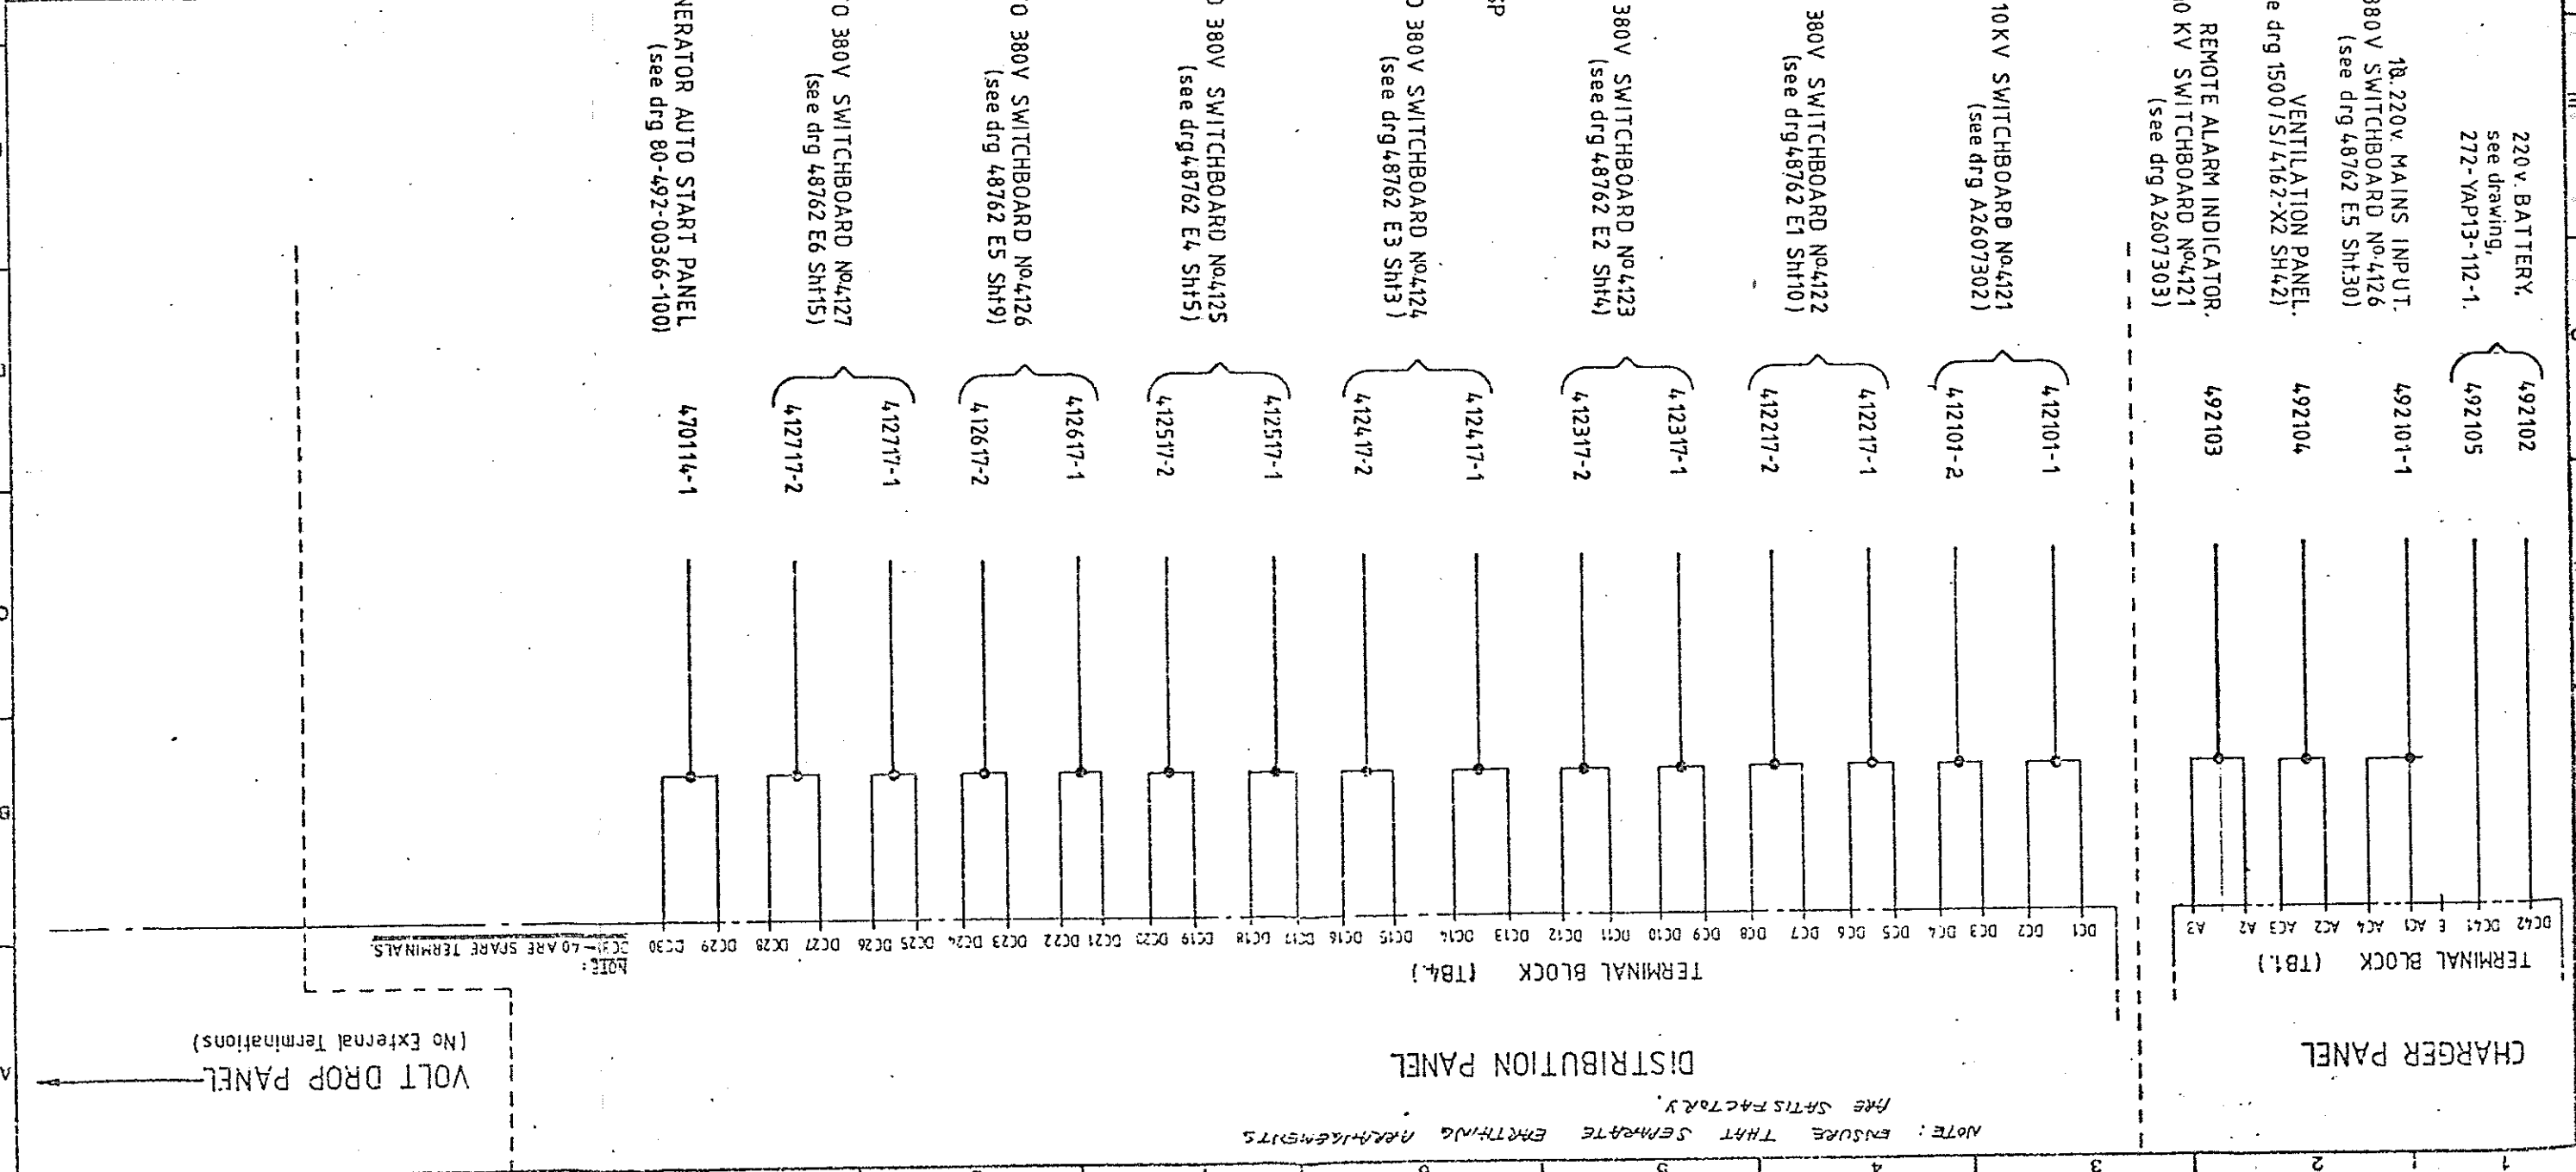

ENGLAND
DENTON MANCHESTER
EMERGENCY POWER DIVISION.
BROOKNES LTD.

ISSUE FINAL DAVY POWERGAS LTD. SITES GUBAHA&TOMSK 4921	DAVY POWERGAS D.P.G. NO. 1500/S/4121/D23 DAVY POWERGAS CPDR. NO. 1500/400-P33 WC	GEC ELECT. PROJ. LTD. O/N. H50013/21	GEC ELECT. PROJ. LTD. ISSUE W/bug and Appx. 1979.	TITLE BLOCK.
TITLE 220V BATTERY SYSTEM. CONNECTION SCHEDULE FOR INCOMING-OUTGOING CABLES	ISSUE A CABLE 41212-1 AMENDED DATE 3.4.1979	REVISION	DATE	CLIENT BROOKNES LTD. GEC ELECTRICAL PROJECTS LTD. DRAWING NUMBER BNE-369-2 REV A

CLIENTS REF. H 90013/21
BROOKNES REF. JN 10.2 TRN 2529

RELEVANT DRAWINGS
DAVY POWERGAS LTD. DRG. No. 500/S/ 4126-X2 SHEET 33 OF 48
57 ANGLE PROJECTION
INDICATES ALL HAS 3 CONTACTS REL. BEING 15 FIRST 15mm² with conl.
W. NO. BLACK B&C W/ 5 STRAND - REPAIRED EVERY WIRE ENCHG.
CONTROL RING 1-5-1

FINISH UNIT TYPE C/P-C-220-30 CUBIC FEET 3 X CE8108

SCALE NOT TO SCALE DATE 12-1-79

DRAWING J. P. O'CONNOR

ENGLAND DENTON MANCHESTER EMERGENCY POWER DIVISION. **BROOKNES LTD.**

CLIENT BROOKNES LTD. GEC ELECTRICAL PROJECTS LTD. DRAWING NUMBER BNE-369-2 REV A

TITLE 220V BATTERY SYSTEM. CONNECTION SCHEDULE FOR INCOMING-OUTGOING CABLES

ISSUE A CABLE 41212-1 AMENDED DATE 3.4.1979

REVISION DATE

TITLE BLOCK.

ISSUE FINAL DAVY POWERGAS LTD. SITES GUBAHA&TOMSK 4921

DAVY POWERGAS D.P.G. NO. 1500/S/4121/D23 DAVY POWERGAS CPDR. NO. 1500/400-P33 WC

GEC ELECT. PROJ. LTD. O/N. H50013/21

GEC ELECT. PROJ. LTD. ISSUE W/bug and Appx. 1979.